



April 28, 2016

PRINCE RUPERT GAS TRANSMISSION LTD.
450 1st Street SW
Calgary AB T2P 5H1

Attention: Keri-Lynn Bruce

RE: Road Permit

Road Location: From NTS: c-75-I/103-I-13 To NTS: b-85-I/1-3-I-13
From: UTM Zone 10 Northing 6092897 Easting 464242; To: UTM Zone 10 Northing 6093493 Easting 463989
Date of Issuance: April 28, 2016
Road No.: 03757
Commission No.: 9643527

PERMISSIONS

Oil and Gas Activities Act

1. The BC Oil and Gas Commission ("the Commission"), under section 25 (1) of the *Oil and Gas Activities Act* hereby permits the holder to construct and maintain an oil and gas road, subject to the following conditions:
 - (1) The permissions and authorizations granted under this permit are limited to the area described in construction plan Document No: 195.0.1.0_OGC_CONST, Revision 0, dated February 16, 2015 (the "construction plan") by McElhanney Geomatics Professional Land Surveying Ltd. as submitted to the Commission in the permit application dated November 19, 2015 (hereinafter referred to as the "operating area").
 - (2) Following initial construction of the road, future permission to construct is limited to required modifications within the operating area except as otherwise restricted by this permit.

CONDITIONS

Notification:

2. The permit holder must submit the post-construction plan, as per section 11 of the Oil and Gas Road Regulation, as an ePASS shape file and PDF plan accurately identifying the location of the total area actually disturbed under this permit. The shapefile and plan must be submitted to postconstructionplan@bcogc.ca.
3. The permit holder must notify the Nisga'a Lisims Government a minimum of five (5) days prior to commencement of activities.


Archaeology

4. If artifacts, features, materials or things protected under section 13(2) of the Heritage Conservation Act are identified the permit holder must, unless the permit holder holds a permit under section 12 of the Heritage Conservation Act issued by the Commission in respect of that artifact, feature, material or thing:
 - a. immediately cease all work in the vicinity of the artifacts, features, materials or things;
 - b. immediately notify the Commission and the Archaeology Branch of the Ministry of Forests, Lands and Natural Resource Operations
 - c. refrain from resuming work in the vicinity of the artifacts, features, materials or things except in accordance with an appropriate mitigation plan that has been prepared in accordance with the Heritage Conservation Act and approved by the Archaeology Branch of the Ministry of Forests, Lands and Natural Resource Operations.

ADVISORY GUIDANCE

1. The term "unused equipment" has the same definition as in the Drilling and Production Regulation.

The attached plan(s) forms an integral part of this permit.

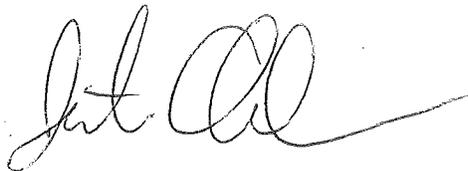

Justin Anderson
Authorized Signatory
Commission Delegated Decision Maker

pc. Roy Northern Land Service Ltd.
Commission No.: 9643527
OGC First Nations: NGAA

LEGEND:

- Centreline
- P.R.G.T. Pipeline Right Of Way
- Opening
- Non-Tenure Road
- River / Creek
- Wetland
- New Road Construction 195.0.1.1

Notes :


-The proposed project is not within the Agricultural Land Reserve (ALR).
 -UTM coordinates shown are NAD83 Zone 9 N.
 -The proposed project is within the South West OGC Zone.
 -Distances shown are in meters and decimals thereof.
 -The proposed project falls within Nisga'a Land

McElhanney
 8808 72nd Street
 Fort St. John, BC, V1J 6M2
 Tel: 250-787-0356

Job: 3111-22807
 APPROVER: ROB BEDARD
 PROJECT MANAGER: SANTINO PIRILLO

BCGS: 1031.093	EPASS#: 10051290
REVISION	DESCRIPTION
0	Issued for Review February 16, 2015

SCALE: 1:5,000		DRAFT: TH
		CKD: EH

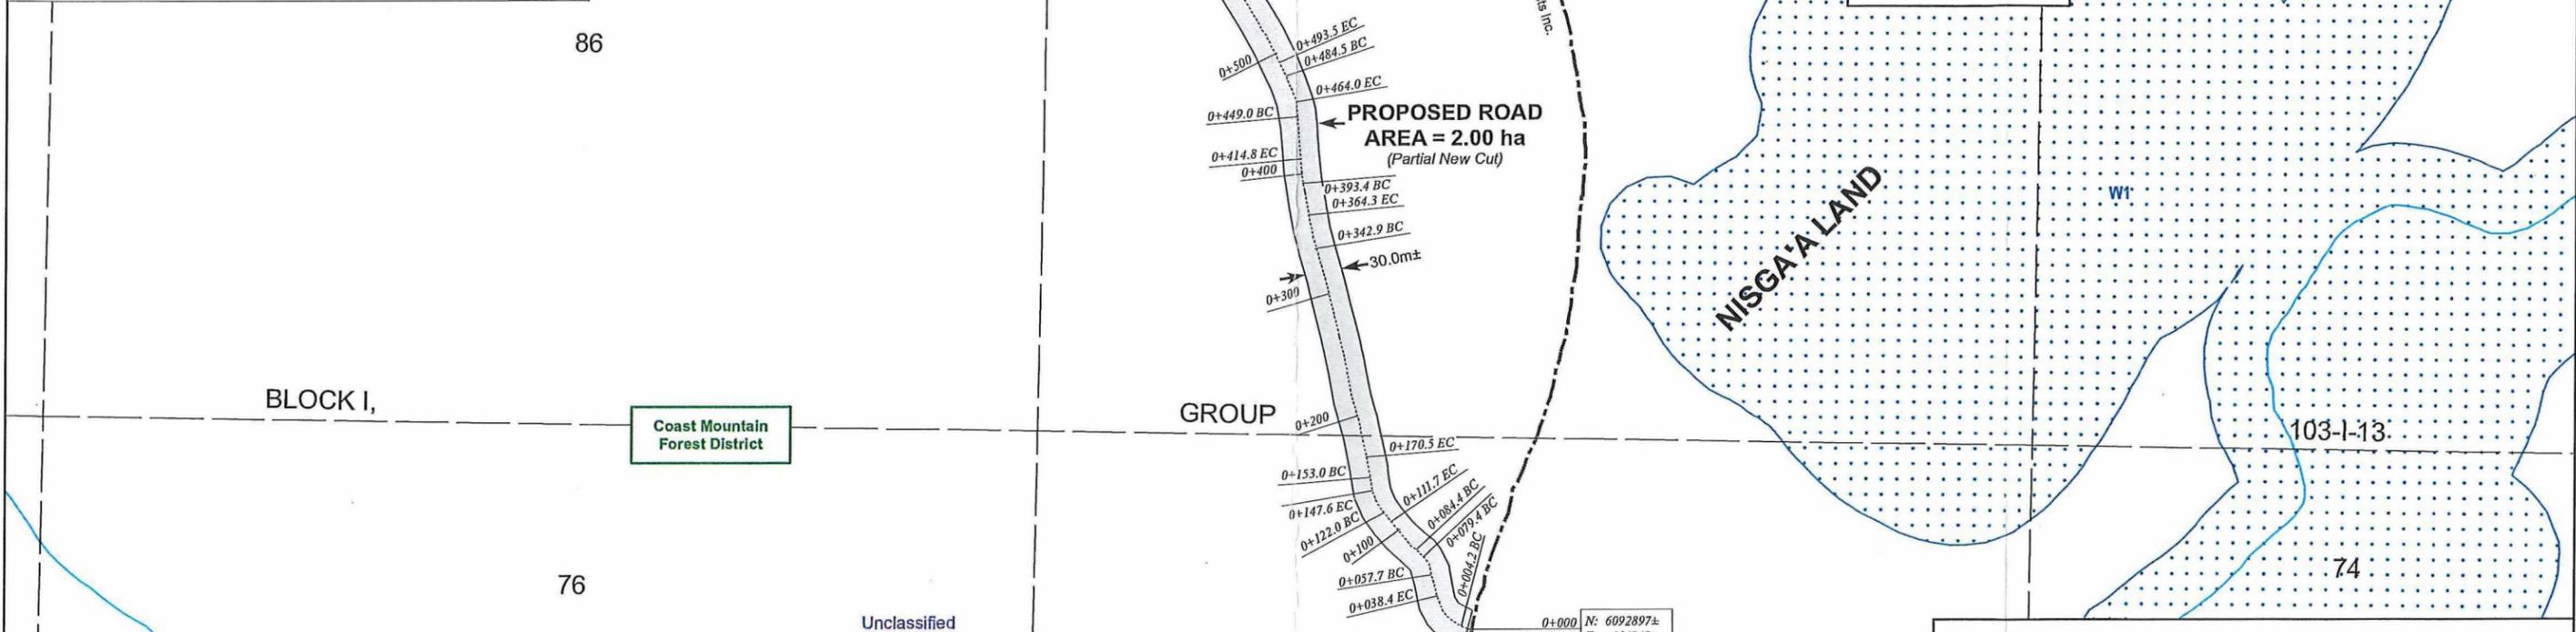

No	DESCRIPTION	STATION	NORTHING/EASTING	DRAWING

SEGMENT	FROM	NAD83 UTM ZONE 9		TO	NAD83 UTM ZONE 9		LAND TYPE
		NORTHING	EASTING		NORTHING	EASTING	
1	c-75-1/103-1-13	6092897±	464242±	b-85-1/103-1-13	6093493±	463989±	NISGA'A LAND
	LENGTH	WIDTH		AREA (ROAD)			
	0.67 km	MIN 30m	MAX 30m	NEW CUT 1.22 ha	TOTAL 2.00 ha		

Proposed Features:	New Cut	Existing Clearing	Total
PROPOSED ROAD	1.22 ha	0.78 ha	2.00 ha
TOTAL NISGA'A LAND DISTURBANCE	1.22 ha	0.78 ha	2.00 ha

Prince Rupert Gas Transmission Project **TransCanada**
In business to deliver

PRINCE RUPERT GAS TRANSMISSION LTD.

CONSTRUCTION PLAN SHOWING PROPOSED ROAD 195.0.1.0 NEW ROAD CONSTRUCTION

FROM c-75-1, 103-1-13
 TO b-85-1, 103-1-13
 THROUGH NISGA'A LAND
 RANGE 5 COAST DISTRICT
 COAST MOUNTAINS FOREST DISTRICT

Page 1 of 1

Route Reference: IFC Route 9003
 February 16, 2015

Document No.: 195.0.1.0_OGC_CONST

9643527