

OGC File: 9637480

KM LNG Operating Ltd.
Suite 2800, 421 – 7th Ave SW
Calgary, Alberta, T2P 4K9

Attention: Surface Land Administrator

Re: Approval for Changes in and About a Stream

Date of issuance: June 26, 2013

The Oil and Gas Commission hereby authorizes the holder under section 9 of the *Water Act* to make changes in and about stream at UTM coordinates N.5976578 E.516081, Zone 9, NAD83 subject to the following conditions:

1. Any substance, sediment, debris or material that could adversely impact the stream
 - a. must not be allowed or permitted to enter or leach or seep into the stream from an activity, construction, worksite, machinery or from components used in the construction of any works, or
 - b. must not be placed, used or stored within the stream channel;
2. Temporary material, fill, bridge, culvert, pump, pipe, conduit, ditch or other structure used in the construction of any works must be constructed and maintained only during the period of construction, and must be removed upon completion of the works;
3. Activities associated with the stream crossing are carried out in accordance with the timing window or the period or periods on time in the year which the change can proceed without causing harm to fish, wildlife or habitat;
4. The stream crossing does not prevent the movement of fish, nor impede the movement of fish to the extent that it is harmful to the survival of the fish;
5. During the installation, maintenance or removal of a stream culvert for crossing a stream, the authorization holder must ensure that:
 - a. equipment used for site preparation, construction, maintenance or removal of the culvert is operated from the top of the bank,
 - b. in fish bearing waters, the culvert allows fish in the stream to pass up or down stream under all flow conditions,
 - c. the culvert inlet and outlet incorporate measures to protect the structure and the stream channel against erosion and scour,
 - d. if debris cannot safely pass, provision is made to prevent the entrance of debris into the culvert,
 - e. the installation, maintenance or removal does not destabilize the stream channel,
 - f. the culvert and its approach roads do not produce a backwater effect or increase the head of the stream,
 - g. the culvert capacity is equivalent to the hydraulic capacity of the stream channel or is capable of passing the 1 in 200 year maximum daily flow without the water level at the culvert inlet exceeding the top of the culvert,
 - h. the culvert has a minimum equivalent diameter of 600 mm,


- i. a culvert having an equivalent diameter of 2 metres or greater, or having a design capacity to pass a flow of more than 6 cubic metres a second, is designed by a professional engineer and is constructed in conformance with that design,
 - j. the stream channel, located outside the cleared width, is not altered,
 - k. embankment fill materials do not and will not encroach on culvert inlets and outlets,
 - l. the culvert has a depth of fill cover which is at least 300 mm or as required by the culvert manufacturer's specifications,
 - m. the maximum fill heights above the top of the culvert do not exceed 2 m, and
 - n. the culvert is fabricated in compliance with the Canadian Standards Association standard CSA G401, Corrugated Steel Pipe Products, or section B182.2 of the Canadian Standards Association standard CSA B1800, whichever is applicable;
6. During the restoration of a change in and about a stream, the authorization holder must ensure that:
 - a. any structures constructed to cross the stream are removed,
 - b. the channel is restored to its natural state, to the extent practicable,
 - c. the site of the crossing and associated approaches (including cut and fill slopes and ditch lines) are restored by:
 - i. stabilizing any waste materials removed from the site to above the high water mark to prevent them from entering the stream,
 - ii. re-vegetating disturbed areas associated with the crossing using seed or vegetative propagules of an ecologically suitable species,
 - iii. redistributing coarse wood debris in a manner that aids soil stabilization, and
 - iv. ensuring that surface drainage associated with approaches will not transport sediments into the stream.
7. The Permit holder is to ensure a qualified professional is on site for operations within the wetted area of the stream. This individual must have the authority to issue a stop work order if fish or important fish habitat is determined to be at risk, and will be responsible for developing /implementing mitigation measures to reduce the impacts to fish or fish habitat, as required. A post construction report must be prepared by the qualified professional detailing the construction activities that have taken place within the wetted area of the stream, the mitigation implemented and its effectiveness in protecting fish and fish habitat within the workspace and downstream. The report must be made available to the Oil and Gas Commission upon request.



Viva Wolf
Operations Manager

pc: Haisla Nation
pc: OGC File: 9637480




R:\2011\Stantec\KM_LNG\123110337\gis\Figures\MarineOffloading\Facility\EnvironmentalAssessment\Appendix C3_HabitatEnhancementPlan.dwg PRINTED: Dec 19, 2012

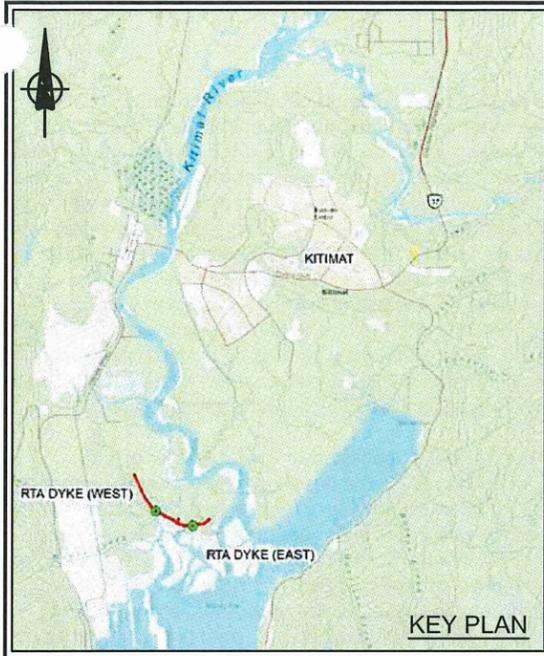

LEGEND

- ENHANCEMENT AREA
- ROOTWAD (160 m² PER UNIT)
- BOULDER CLUSTER (128 m² PER UNIT)

TOTAL HABITAT ENHANCEMENT: 1280 m²

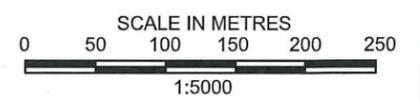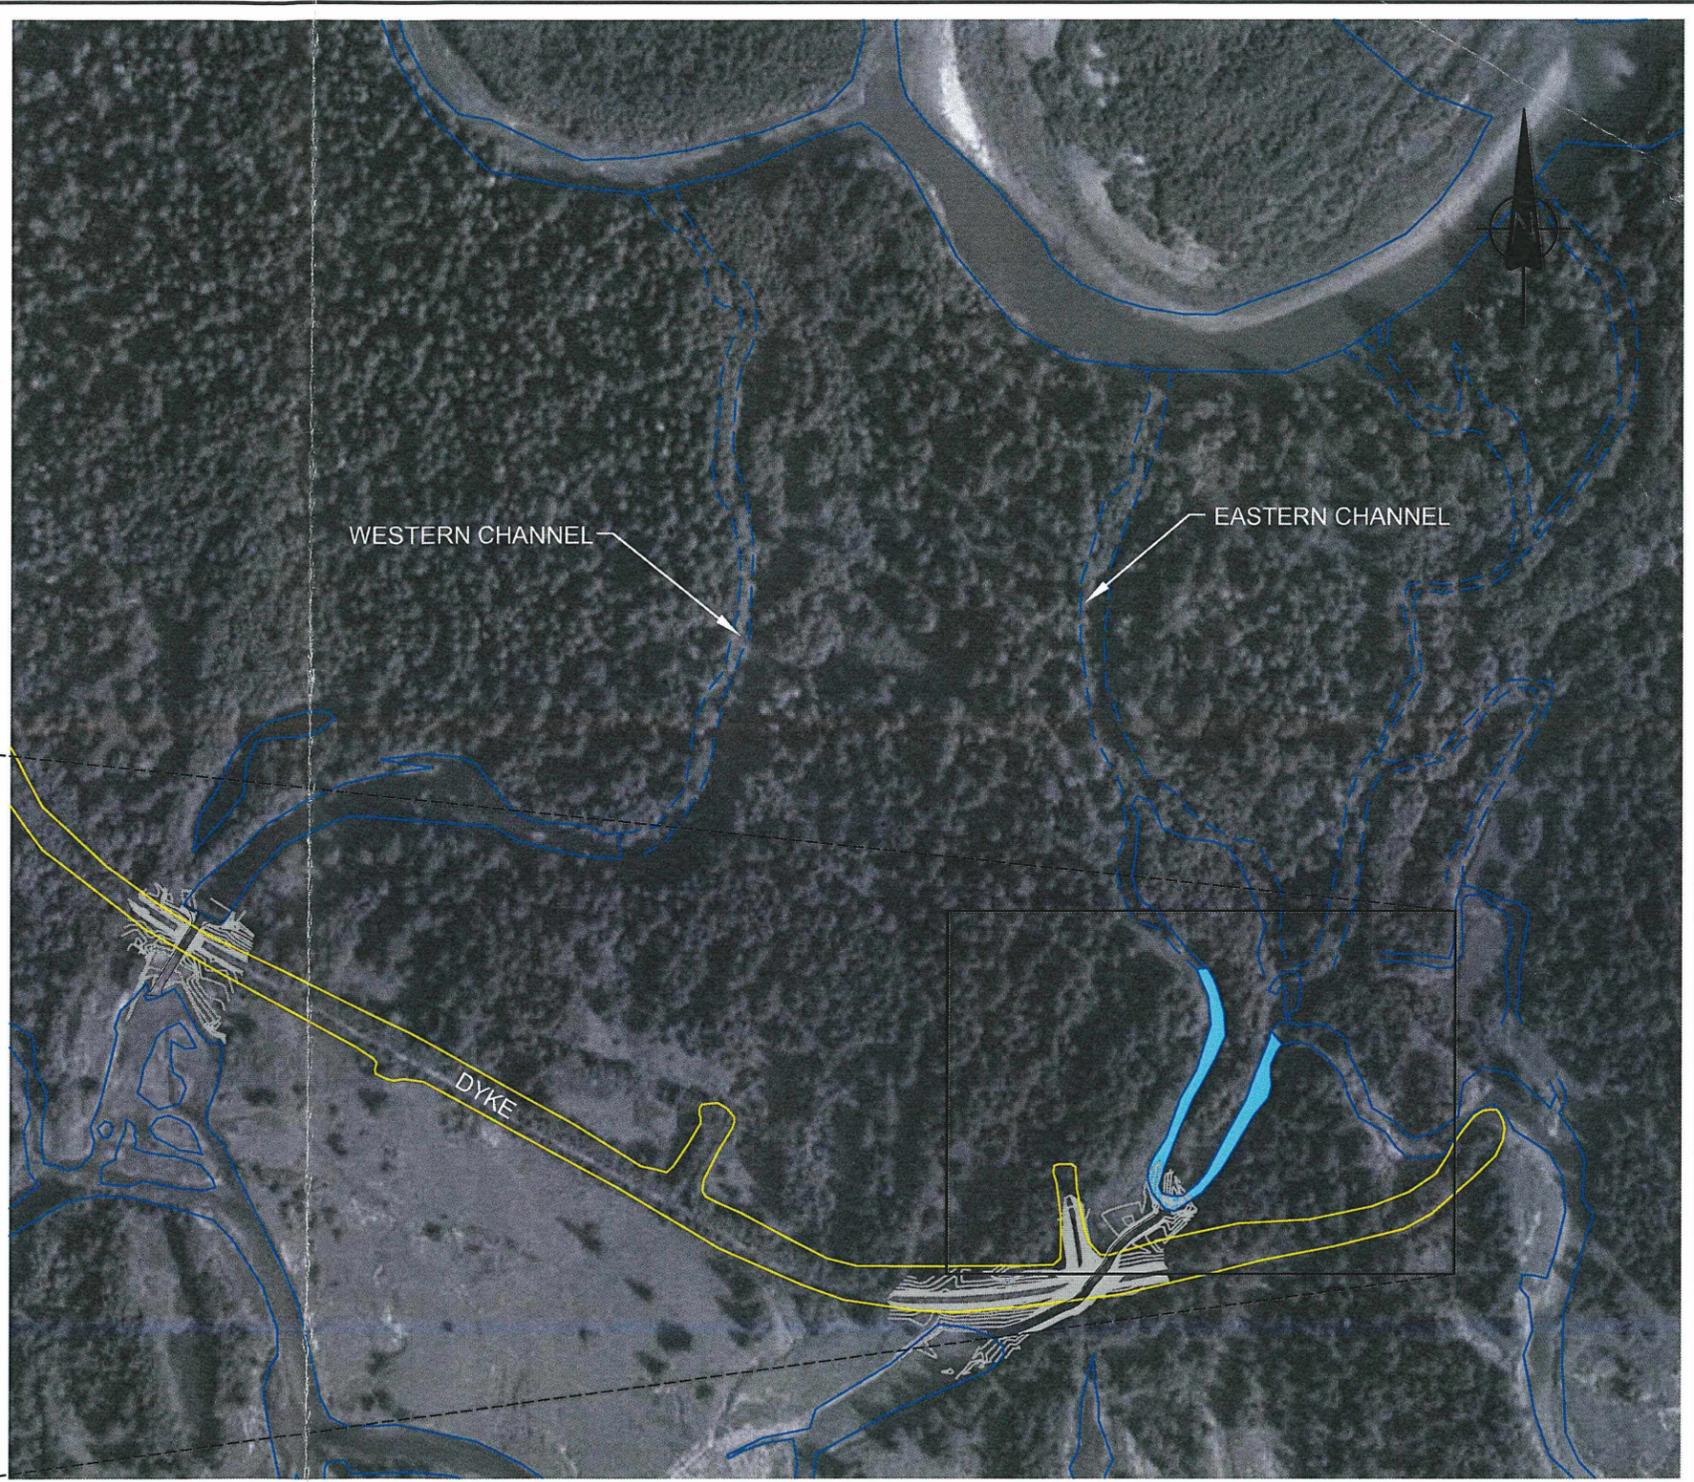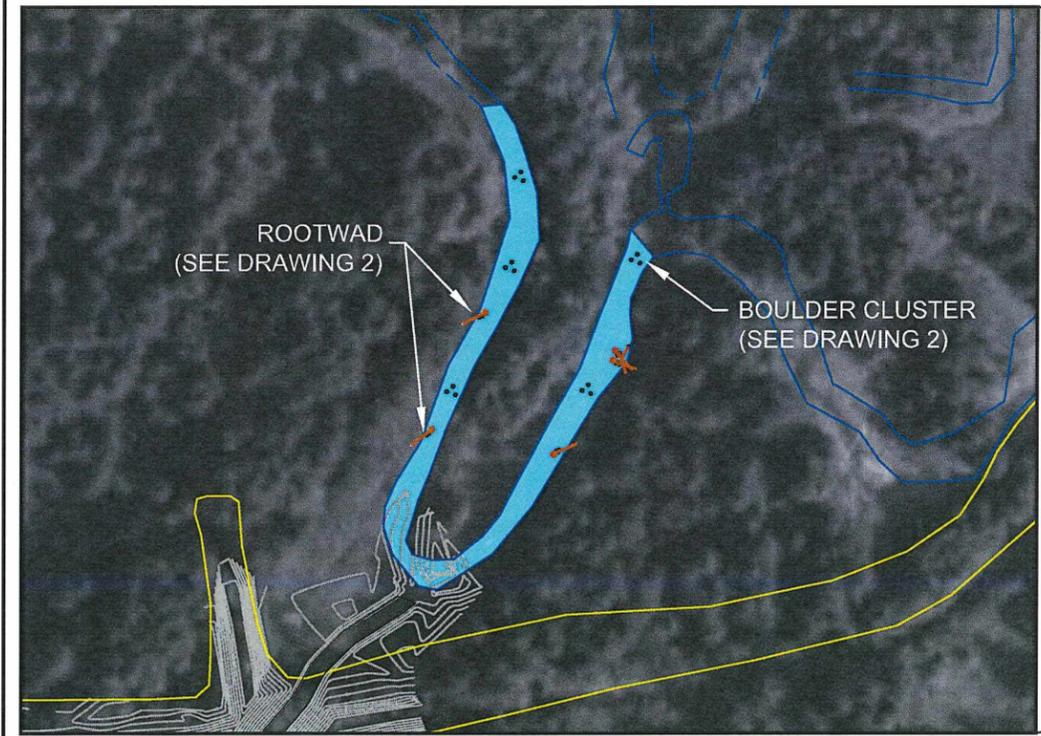

	Job No.: 123110337 Scale: 1:5000 Date: 06-Jul-12 Dwn. By: GH App'd By: RC	Client: KM LNG OPERATING GENERAL PARTNERSHIP Project: BISH COVE, KITIMAT, BC	HABITAT ENHANCEMENT PLAN KITIMAT LNG TERMINAL PROJECT	Dwg. No.: <div style="font-size: 2em; font-weight: bold; text-align: center;">1</div>	 Stantec
--	--	---	---	---	---

9637480